




**PROPOSED LOBBY RENOVATION FOR;
TUSCOLA COUNTY
HEALTH DEPARTMENT**
1309 CLEAVER ROAD SUITE B
CARO, MICHIGAN 48723-9135


CONSULTING, LLC
4398 Roger B Chaffee
Memorial Blvd SE, Suite
Grand Rapids, MI 4954

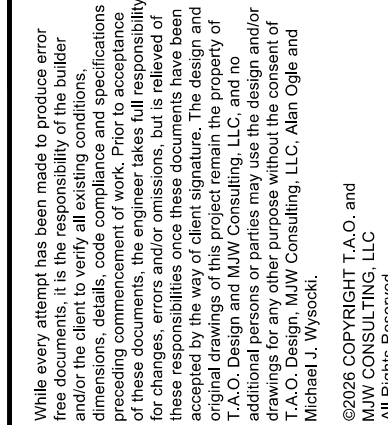

DRAWN BY:
CHECKED :
SCALE :
JOB NO. : TAO-25-0001 TUSCOLA COUNTY HEALTH DEPT

SHEET TITLE :


ENLARGED
FLOOR PLAN
SHEET
A2.0

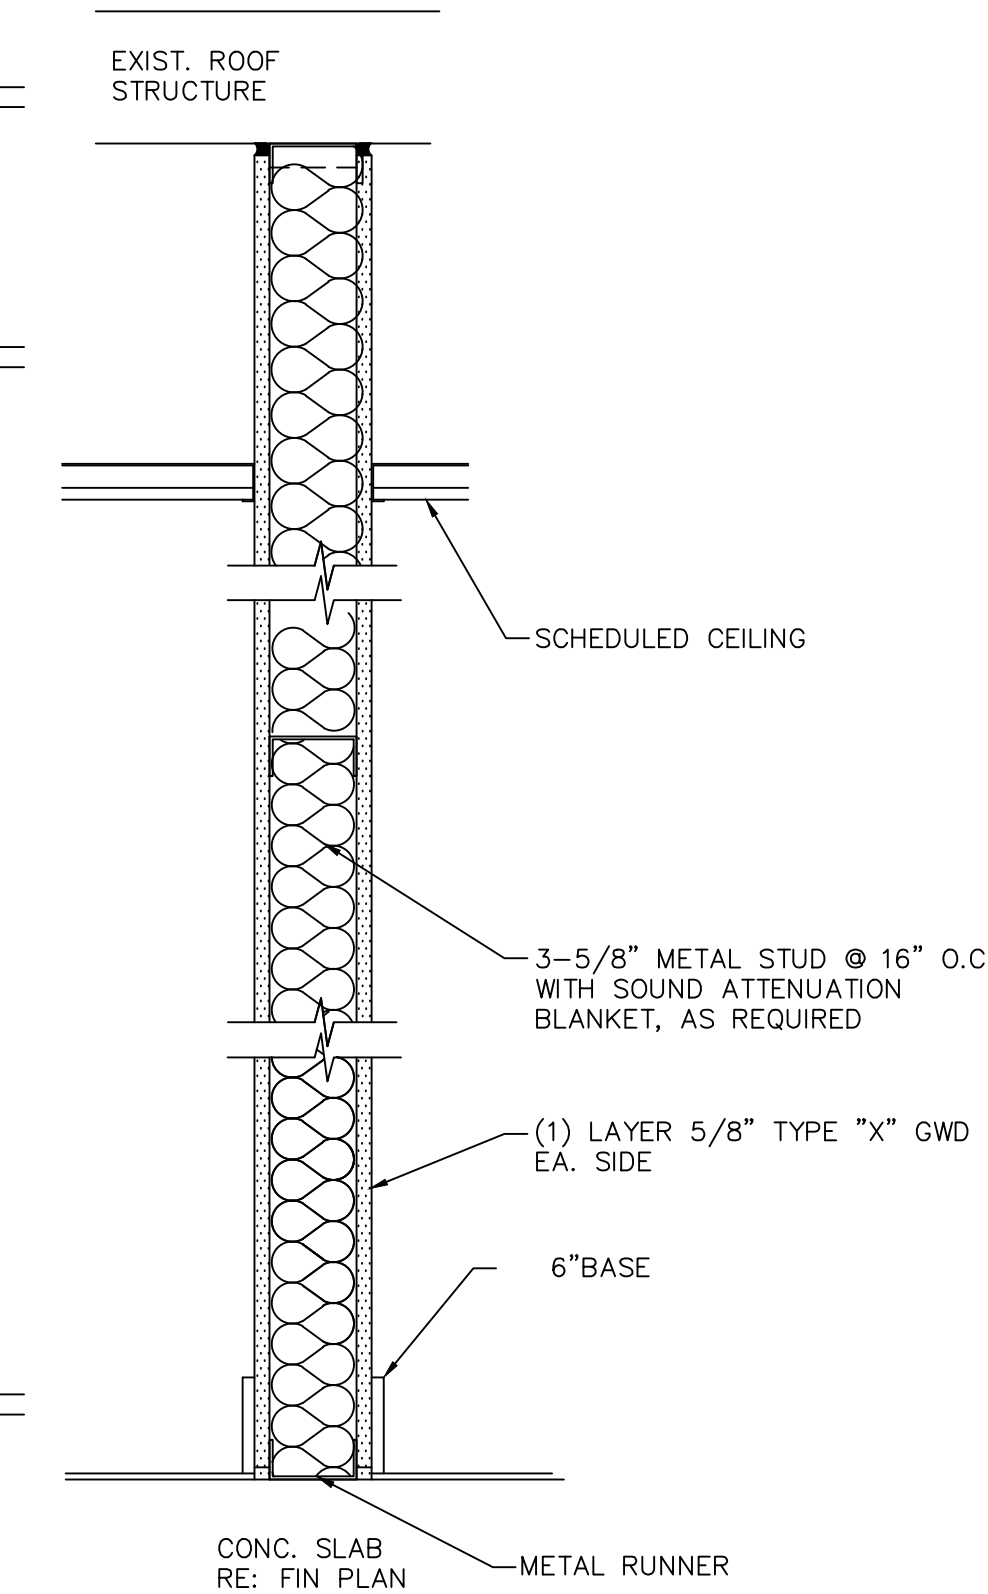


9 NON-RATED NOT TO SCALE

NOTE: ALL SHADED WALLS
INDICATE NEW CONSTRUCTION

CONTRACTOR TO PROVIDE BLOCKING
FOR ALL DESK LOCATION MOUNTING

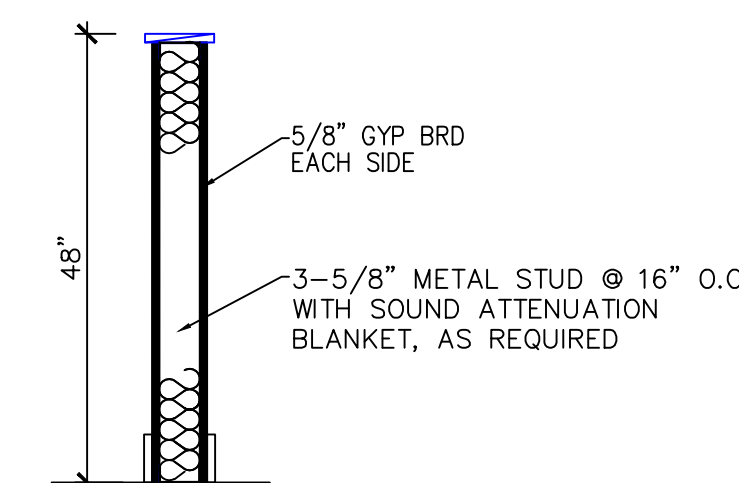

CONTRACTOR TO PROVIDE BLOCKING
FOR ALL DESK LOCATION MOUNTING

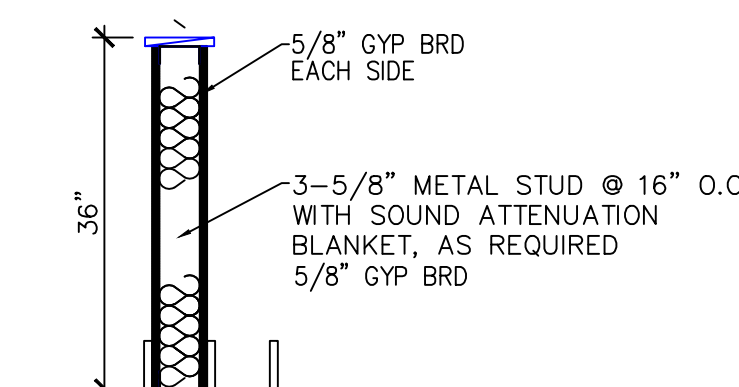

CONTRACTOR TO PROVIDE BLOCKING
FOR ALL DESK LOCATION MOUNTING

SCALE: 1/4" = 1'-0"

NOTE:
USE AND OCCUPANCY CLASSIFICATION:

USE GROUP: "B"

CONSTRUCTION TYPE: 5B
PROJECT AREA - SPRINKLED


PROJECT S.F. TOTAL 16,367 EXISTING SQ. FT.
PROJECT RENOVATION AREA S.F. TOTAL 5,438 S.F.

GENERAL NOTES:

1. GENERAL CONTRACTOR TO COMPLY WITH CODES CURRENTLY IN EFFECT IN CARO, MICHIGAN: MICHIGAN BUILDING CODE 2021, MICHIGAN PLUMBING CODE 2021, MICHIGAN MECHANICAL ELECTRICAL CODE 2021, MICHIGAN ELECTRICAL CODE 2023 AND MICHIGAN MECHANICAL CODE 2021.
2. ASSUMED SOIL BEARING CAPACITY OF 1500 P.S.F.
3. CONTRACTOR TO VERIFY ALL FIELD AND NOTIFY ARCHITECT IF THIS CANNOT BE OBTAINED FOR ANY REASONABLE DESIGN.
3. MECHANICAL AND ELECTRICAL BY OTHERS
4. CONTRACTOR AND / OR OWNER TO PROVIDE MTD. BUILDING ADDRESSES PER MGC 2015 (15-101)
5. BUILDING IS A DESIGN BUILD PROJECT BY OWNER

KEY:

- EMG. EXIT LIGHT
- CAMERA LOCATION BY OTHERS
- FIRE EXTINGUISHER ABC DRY CHEMICAL 10#
SODIUM SULFATE AMERICAN UI 300
HMIS INDUSTRIAL CLASS 4A80 BC

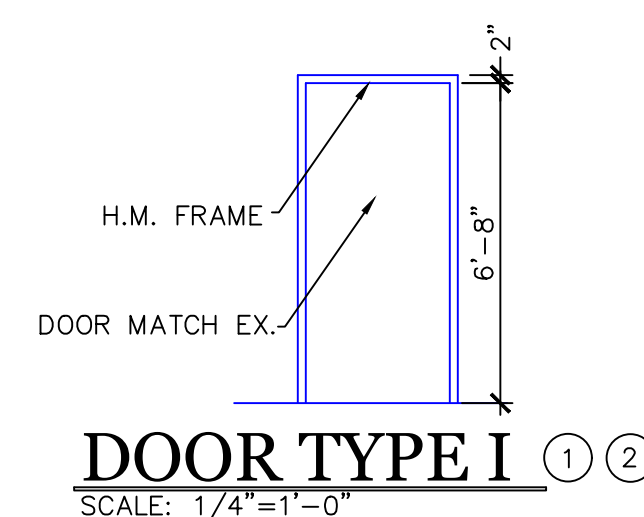

NOTE:

1. SUB CONTRACTOR TO VERIFY ALL DIMENSIONS IN FIELD PRIOR TO THE PREPARATION OF ALL SHOP DRAWINGS FOR CONSTRUCTION AND TO NOTIFY TAO DESIGN SERVICES AND MJW OF ALL DISCREPANCY.

2. CONTRACTOR TO ENCAPSULATE ALL EXPOSED SPRAY INSUL.

NO EXPOSED SPRAY INSUL. SHALL BE ALLOWED PER MICHIGAN, 2021 BUILDING CODE.