




PROPOSED LOBBY RENOVATION FOR;
TUSCOLA COUNTY
HEALTH DEPARTMENT
1309 CLEAVER ROAD SUITE B
CARO, MICHIGAN 48723-9135


CONSULTING, LLC
4398 Roger B Chaffee
Memorial Blvd SE, Suite
Grand Rapids, MI 4954

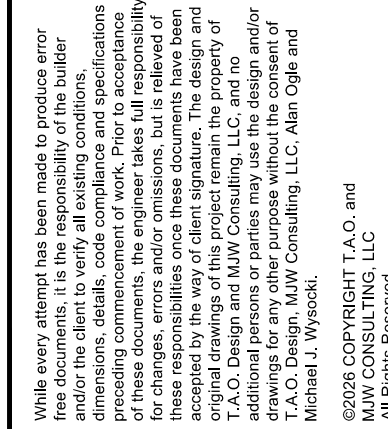

DATE :	
DRAWN BY:	
CHECKED :	
SCALE :	
JOB NO :	TAO-25-0001 TUSCOLA COUNTY HEALTH DEPT

SHEET TITLE :

ENLARGED
FLOOR PLAN
SHEET
A2.0

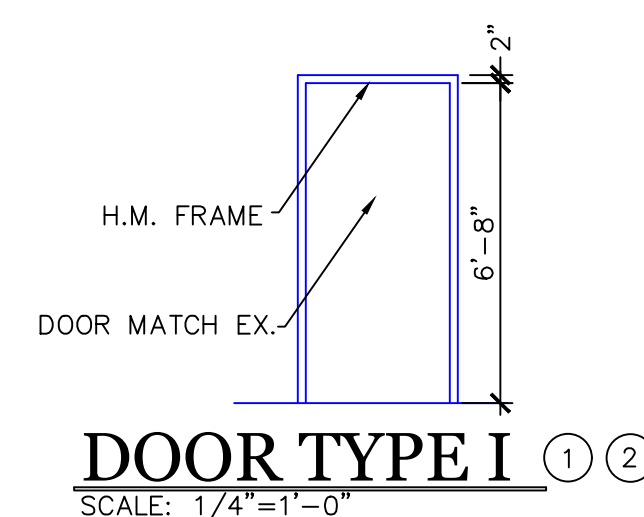

SCALE: 1/4" = 1'-0"

NOTE:

USE AND OCCUPANCY CLASSIFICATION:

USE GROUP: "B"

CONSTRUCTION TYPE: 5B

PROJECT AREA -SPRINKLED

PROJECT S.F. TOTAL16,367 EXISTING SQ. FT.

PROJECT RENOVATION AREA S.F. TOTAL 5,438 S.F.

GENERAL NOTES:

1. GENERAL CONTRACTOR TO COMPLY WITH CODES CURRENTLY IN EFFECT IN CARO, MICHIGAN.: MICHIGAN BUILDING CODE 2021, MICHIGAN PLUMBING CODE 2021, 2021 MICHIGAN ENERGY CODE MICHIGAN ELECTRICAL CODE 2023 AND MICHIGAN MECHANICAL CODE 2021.
2. ASSUMED SOIL BEARING CAPACITY OF 1500 P.S.F.
CONTRACTOR TO VERIFY IN FIELD AND NOTIFY ARCHITECT IF THIS CANNOT BE ACHIEVED FOR POSSIBLE RE-DESIGN.
3. MECHANICAL AND ELECTRICAL BY OTHERS
4. CONTRACTOR AND / OR OWNER TO PROVIDE MTD. BUILDING ADDRESS NUMBERS PER MEC 2015 (MAGNY OF HEIGHT)
5. BUILDING IS A DESIGN BUILD OR PROJECT RE-OVWNER

- KEY:**
- | | |
|---|---|
|  | EMG. EXIT LIGHT |
|  | CAMERA LOCATION BY OTHERS |
|  | FIRE EXTINGUISHER ABC DRY CHEMICAL 10;
SODIUM SULFATE AMERICAN UI 300
HMIS INDUSTRIAL CLASS 4A80 BC |

NOTE:
1. SUB CONTRACTOR TO VERIFY ALL DIMENSIONS IN FIELD PRIOR TO THE PREPARATION OF ALL SHOP DRAWINGS. CONSTRUCTION AND NOTIFY TAG, DESIGN SERVICES AND MJW OF ALL DISCREPANCY.
2. CONTRACTOR TO ENCAPSULATE ALL EXPOSED SPRAY INSUL.
NO EXPOSED SPRAY INSUL. SHALL BE ALLOWED PER MICHIGAN, 2021 BUILDING CODE.