


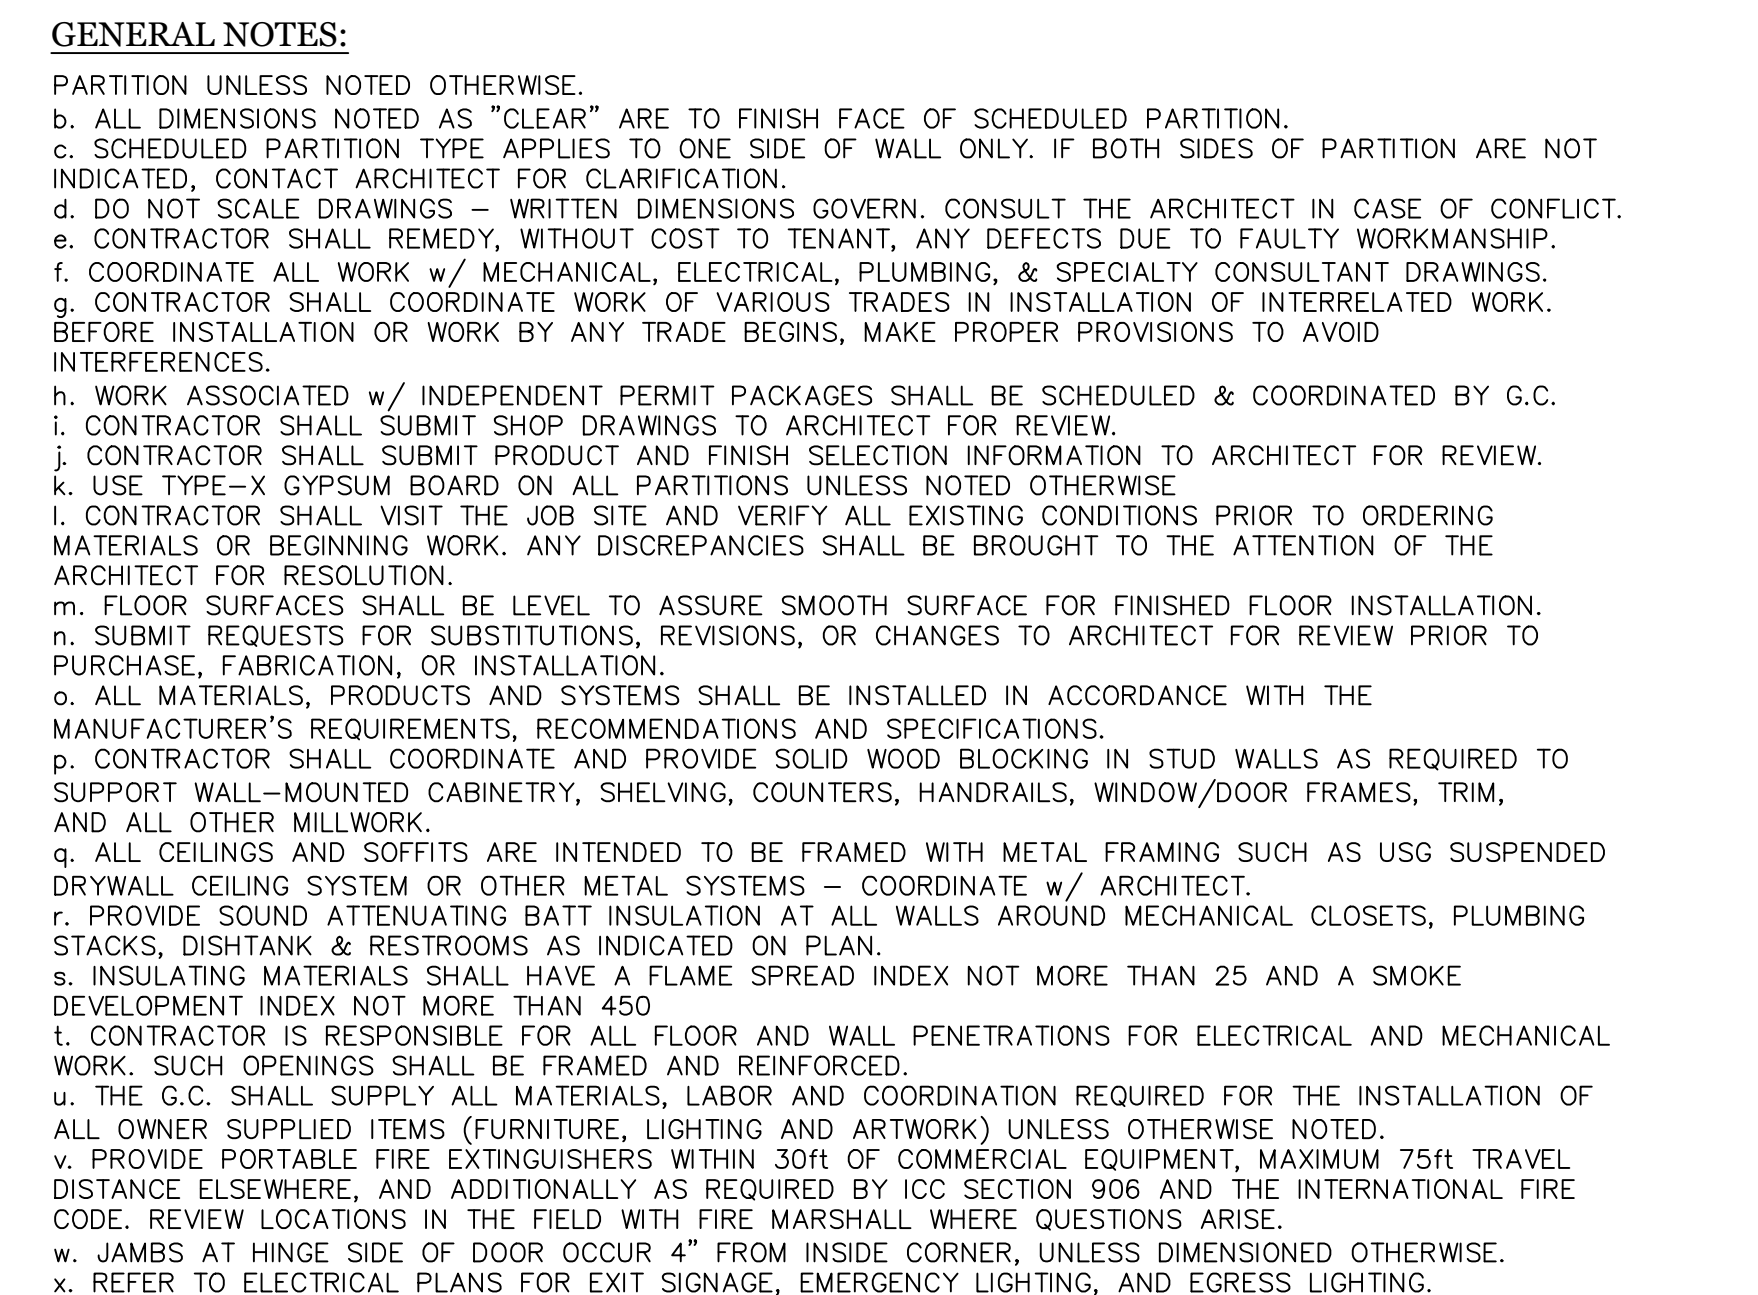


ROOM FINISH SCHEDULE									
#	ROOM	FLOOR	COVING	WALL	CEILING	DOOR& TRIM	INTERIOR FINISHES		
							0	EXISTING FINISHES	
101	EX. VEST.	0	0	0	0	0	1	VINYL FLOORING AXISCOR PRO 12	
102	LOBBY	2	2	7	9	2	2	VINYL ARMSTRONG 12X12X1/8 MATCH EXISTING	
103	WAITING AREA	2	2	7	9	N/A	3	CARPET MATCH EXISTING	
104	OFFICE	3	2	7	9	10	4	COMMERCIAL GRADE VINYL COMPOSITION SHEETS	
105	CLIENT INFORMATION	3	2	7	9	10	5	FIBERGLASS REINFORCED POLYESTER (FRP) PANEL	
							6	VINYL CLAD ACOUSTIC TILE	
							7	PAINTED DRYWALL	
							8	METAL (ALUMINUM)	
							9	ACOUSTIC TILE	
							10	WOOD	

SCALE: 1/4" = 1'-0"

NOTE:
USE AND OCCUPANCY CLASSIFICATION:
USE GROUP: "B"
CONSTRUCTION TYPE: 5B
PROJECT AREA - SPRINKLED

PROJECT S.F. TOTAL 16,367 EXISTING SQ. FT.
PROJECT RENOVATION AREA S.F. TOTAL 5,438 S.F.

NOTE:
1. SUB CONTRACTOR TO VERIFY ALL DIMENSIONS IN FIELD PRIOR TO THE PREPARATION OF ALL SHOP DRAWINGS, CONSTRUCTION AND TO NOTIFY DESIGN SERVICES AND MJW OF ALL DISCREPANCY.
2. CONTRACTOR TO ENCAPSULATE ALL EXPOSED SPRAY INSUL.
NO EXPOSED SPRAY INSUL. SHALL BE ALLOWED PER MICHIGAN 2021 BUILDING CODE.

  T.A.O. Design Services, LLC <i>Design Engineering Interior Design</i> 5494 McNAMARA LANE FLINT, MICHIGAN 48506 (PH) 810-820-1436 TAODESIGN@YAHOO.COM																									
PROPOSED LOBBY RENOVATION FOR; TUSCOLA COUNTY HEALTH DEPARTMENT 1309 CLEAVER ROAD SUITE B CARO, MICHIGAN 48723-9135																									
MjW CONSULTING, LLC 4398 Roger B Chaffee Memorial Blvd SE, Suite B, Grand Rapids, MI 49548																									
																									
While every effort has been made to produce error free drawings, the client is advised to verify all existing conditions, including the location of work, prior to acceptance of the drawings. The drawings are intended solely for the purpose of providing information and do not constitute a contract. Any changes, errors and/or omissions, but is relevant of design, shall be the responsibility of the client. The design team accepted by the way of their signature. The design team consists of T.A.O. Design Services, LLC and MjW Consulting, LLC and no additional permits or parties may act as design under T.A.O. Design, MjW Consulting, LLC, Allen Ogilvie and MjW Consulting, LLC.																									
©2009 COPYRIGHT T.A.O. and MjW CONSULTING, LLC. All Rights Reserved																									
<table border="1" style="width: 100%; border-collapse: collapse;"> <thead> <tr> <th style="width: 50%;">ISSUED FOR</th> <th style="width: 50%;">DATE</th> </tr> </thead> <tbody> <tr> <td>OWNER APPROVAL</td> <td align="center">04.30.26</td> </tr> <tr> <td>ADDED # 1 COUNT 12 X 12 FLR FOR THE CEILING RAILS USED AT:</td> <td align="center">08.05.26</td> </tr> <tr> <td>BIDS</td> <td align="center">08.05.26</td> </tr> <tr> <td>PERMITS</td> <td align="center">08.30.26</td> </tr> <tr> <td> </td> <td> </td> </tr> <tr> <td>DATE :</td> <td> </td> </tr> <tr> <td>DRAWN BY :</td> <td> </td> </tr> <tr> <td>CHECKED :</td> <td> </td> </tr> <tr> <td>SCALE :</td> <td> </td> </tr> <tr> <td colspan="2">JOB NO : TA0-25-0001 TUSCOLA COUNTY HEALTH DEPT</td> </tr> <tr> <td colspan="2">SHEET TITLE :</td> </tr> </tbody> </table>		ISSUED FOR	DATE	OWNER APPROVAL	04.30.26	ADDED # 1 COUNT 12 X 12 FLR FOR THE CEILING RAILS USED AT:	08.05.26	BIDS	08.05.26	PERMITS	08.30.26			DATE :		DRAWN BY :		CHECKED :		SCALE :		JOB NO : TA0-25-0001 TUSCOLA COUNTY HEALTH DEPT		SHEET TITLE :	
ISSUED FOR	DATE																								
OWNER APPROVAL	04.30.26																								
ADDED # 1 COUNT 12 X 12 FLR FOR THE CEILING RAILS USED AT:	08.05.26																								
BIDS	08.05.26																								
PERMITS	08.30.26																								
DATE :																									
DRAWN BY :																									
CHECKED :																									
SCALE :																									
JOB NO : TA0-25-0001 TUSCOLA COUNTY HEALTH DEPT																									
SHEET TITLE :																									
ROOM FINISH FLOOR PLAN SHEET A3.0																									